


Willow Tea Rooms
First Floor Plan - Proposed
Simpson and Brown Architects

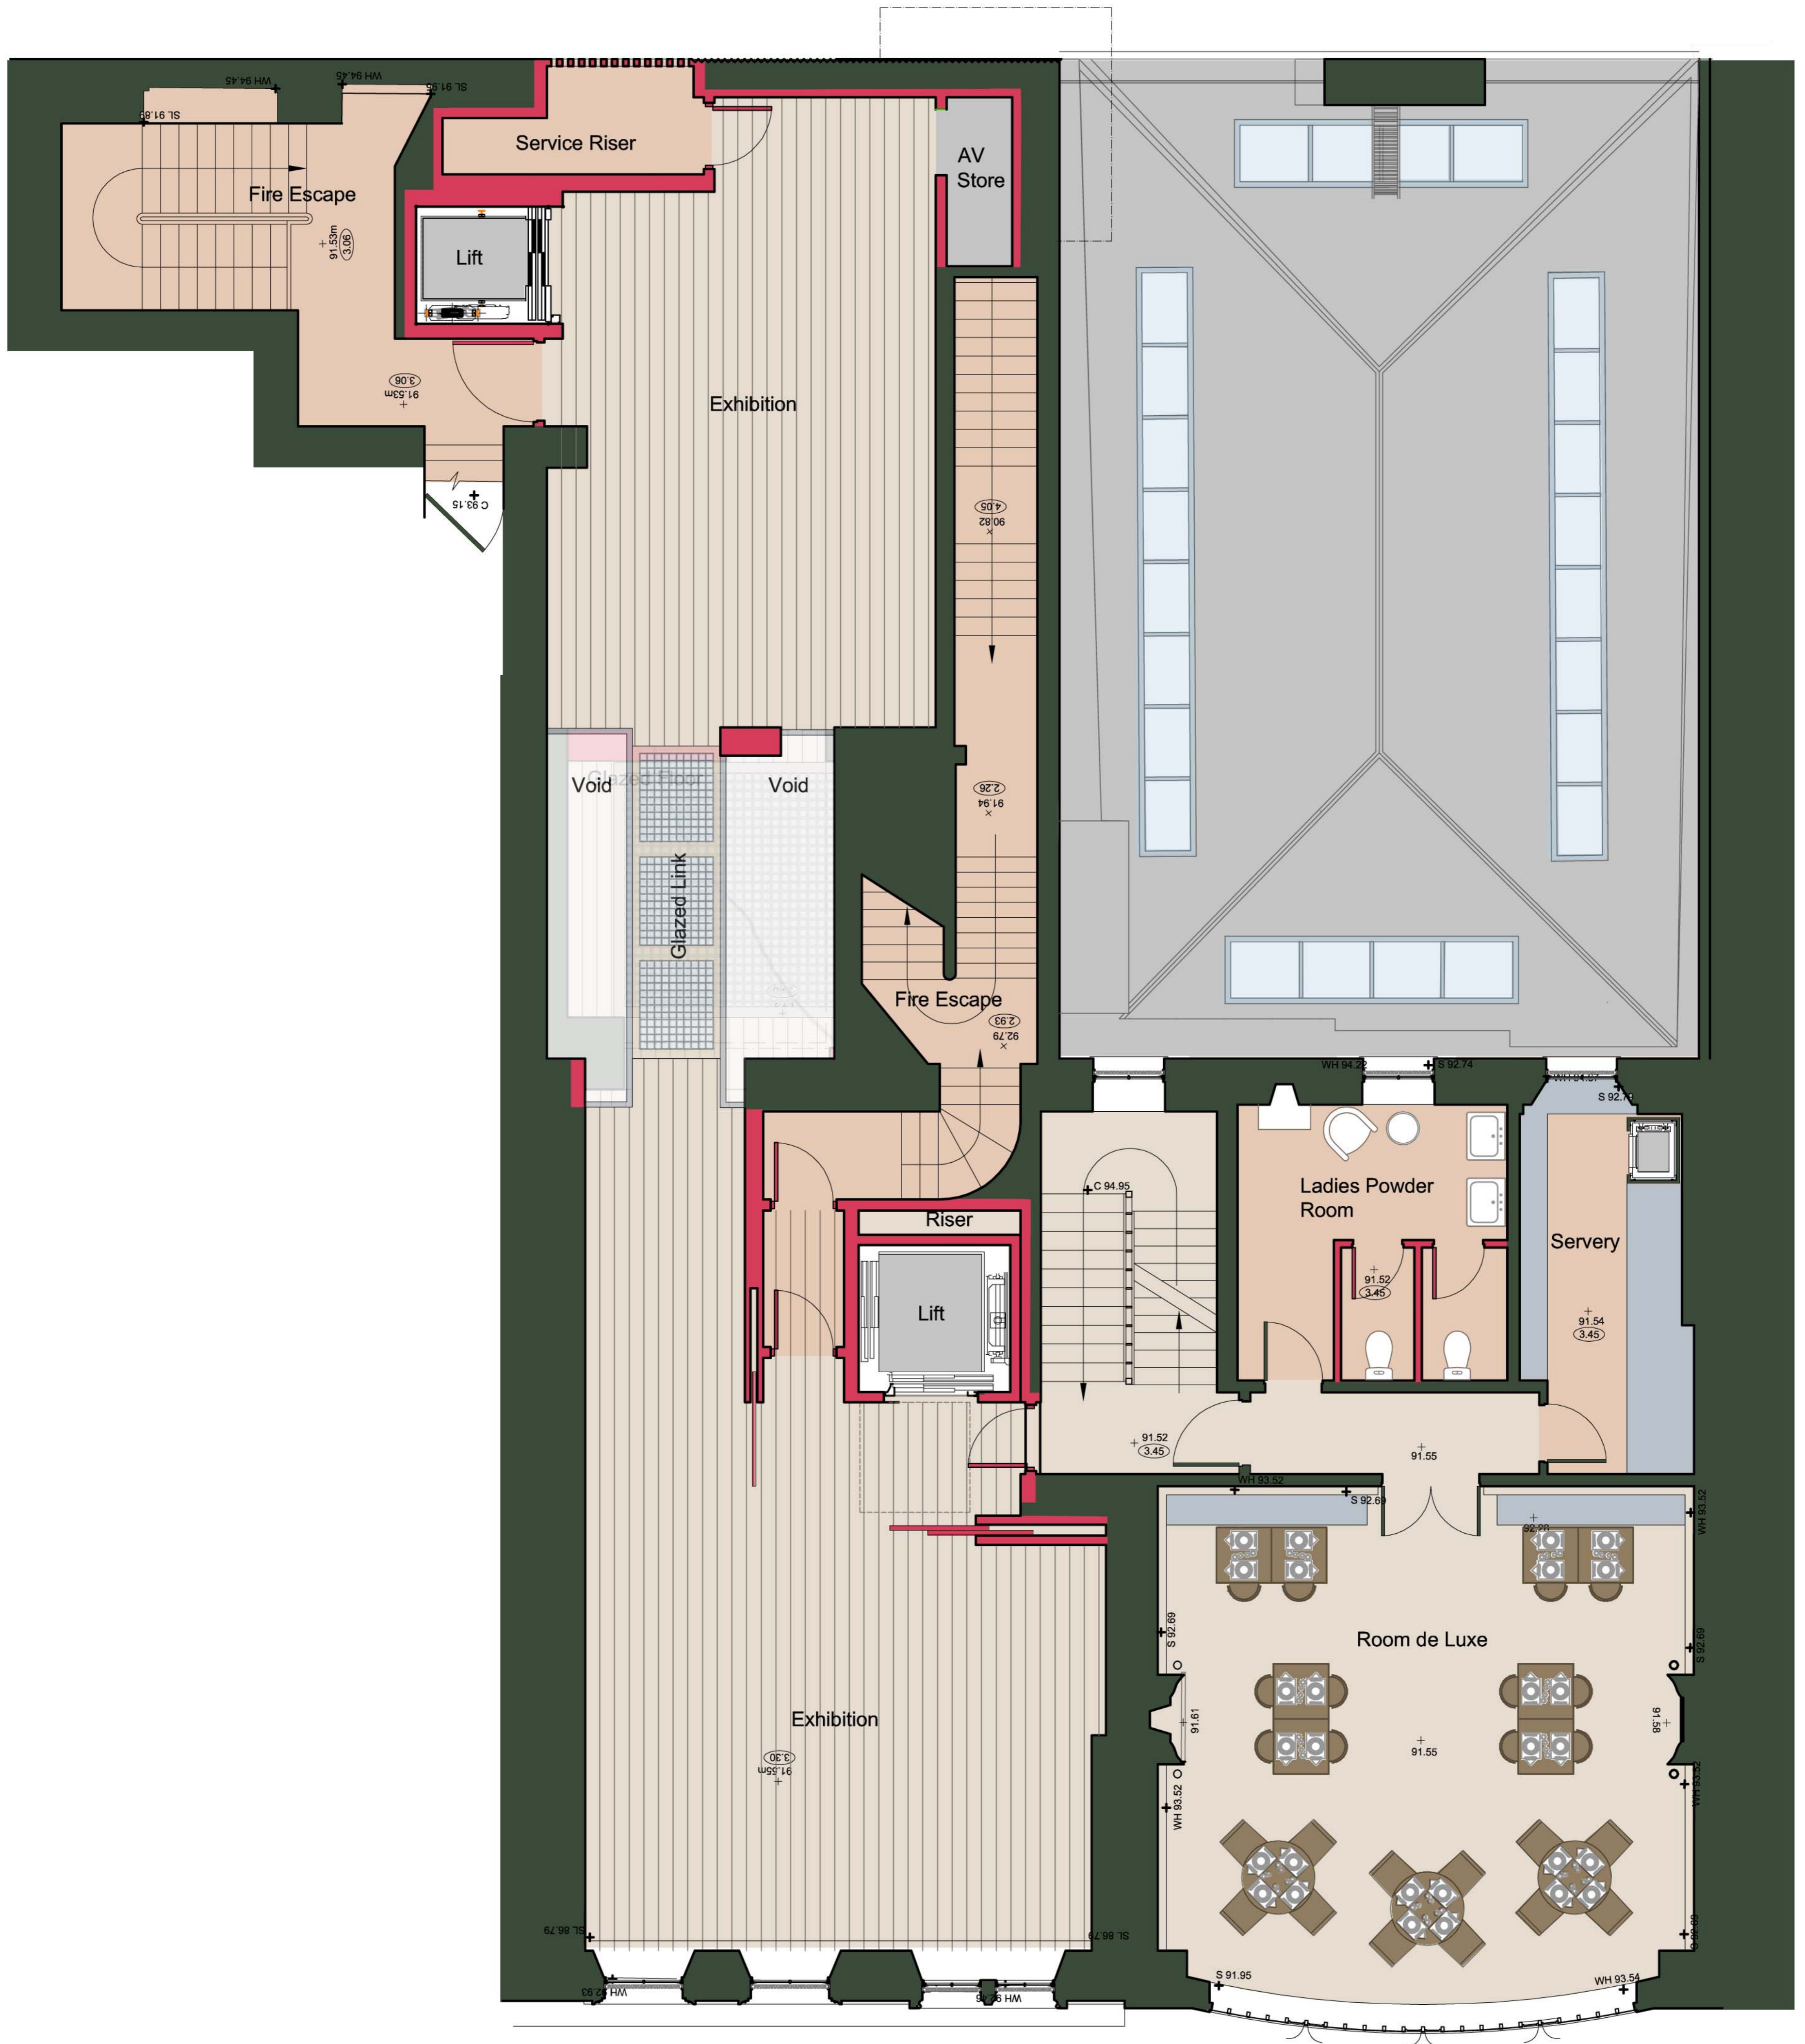

FIRST FLOOR PLAN

