


Willow Tea Rooms
Gallery Floor Plan - Proposed
Simpson and Brown Architects

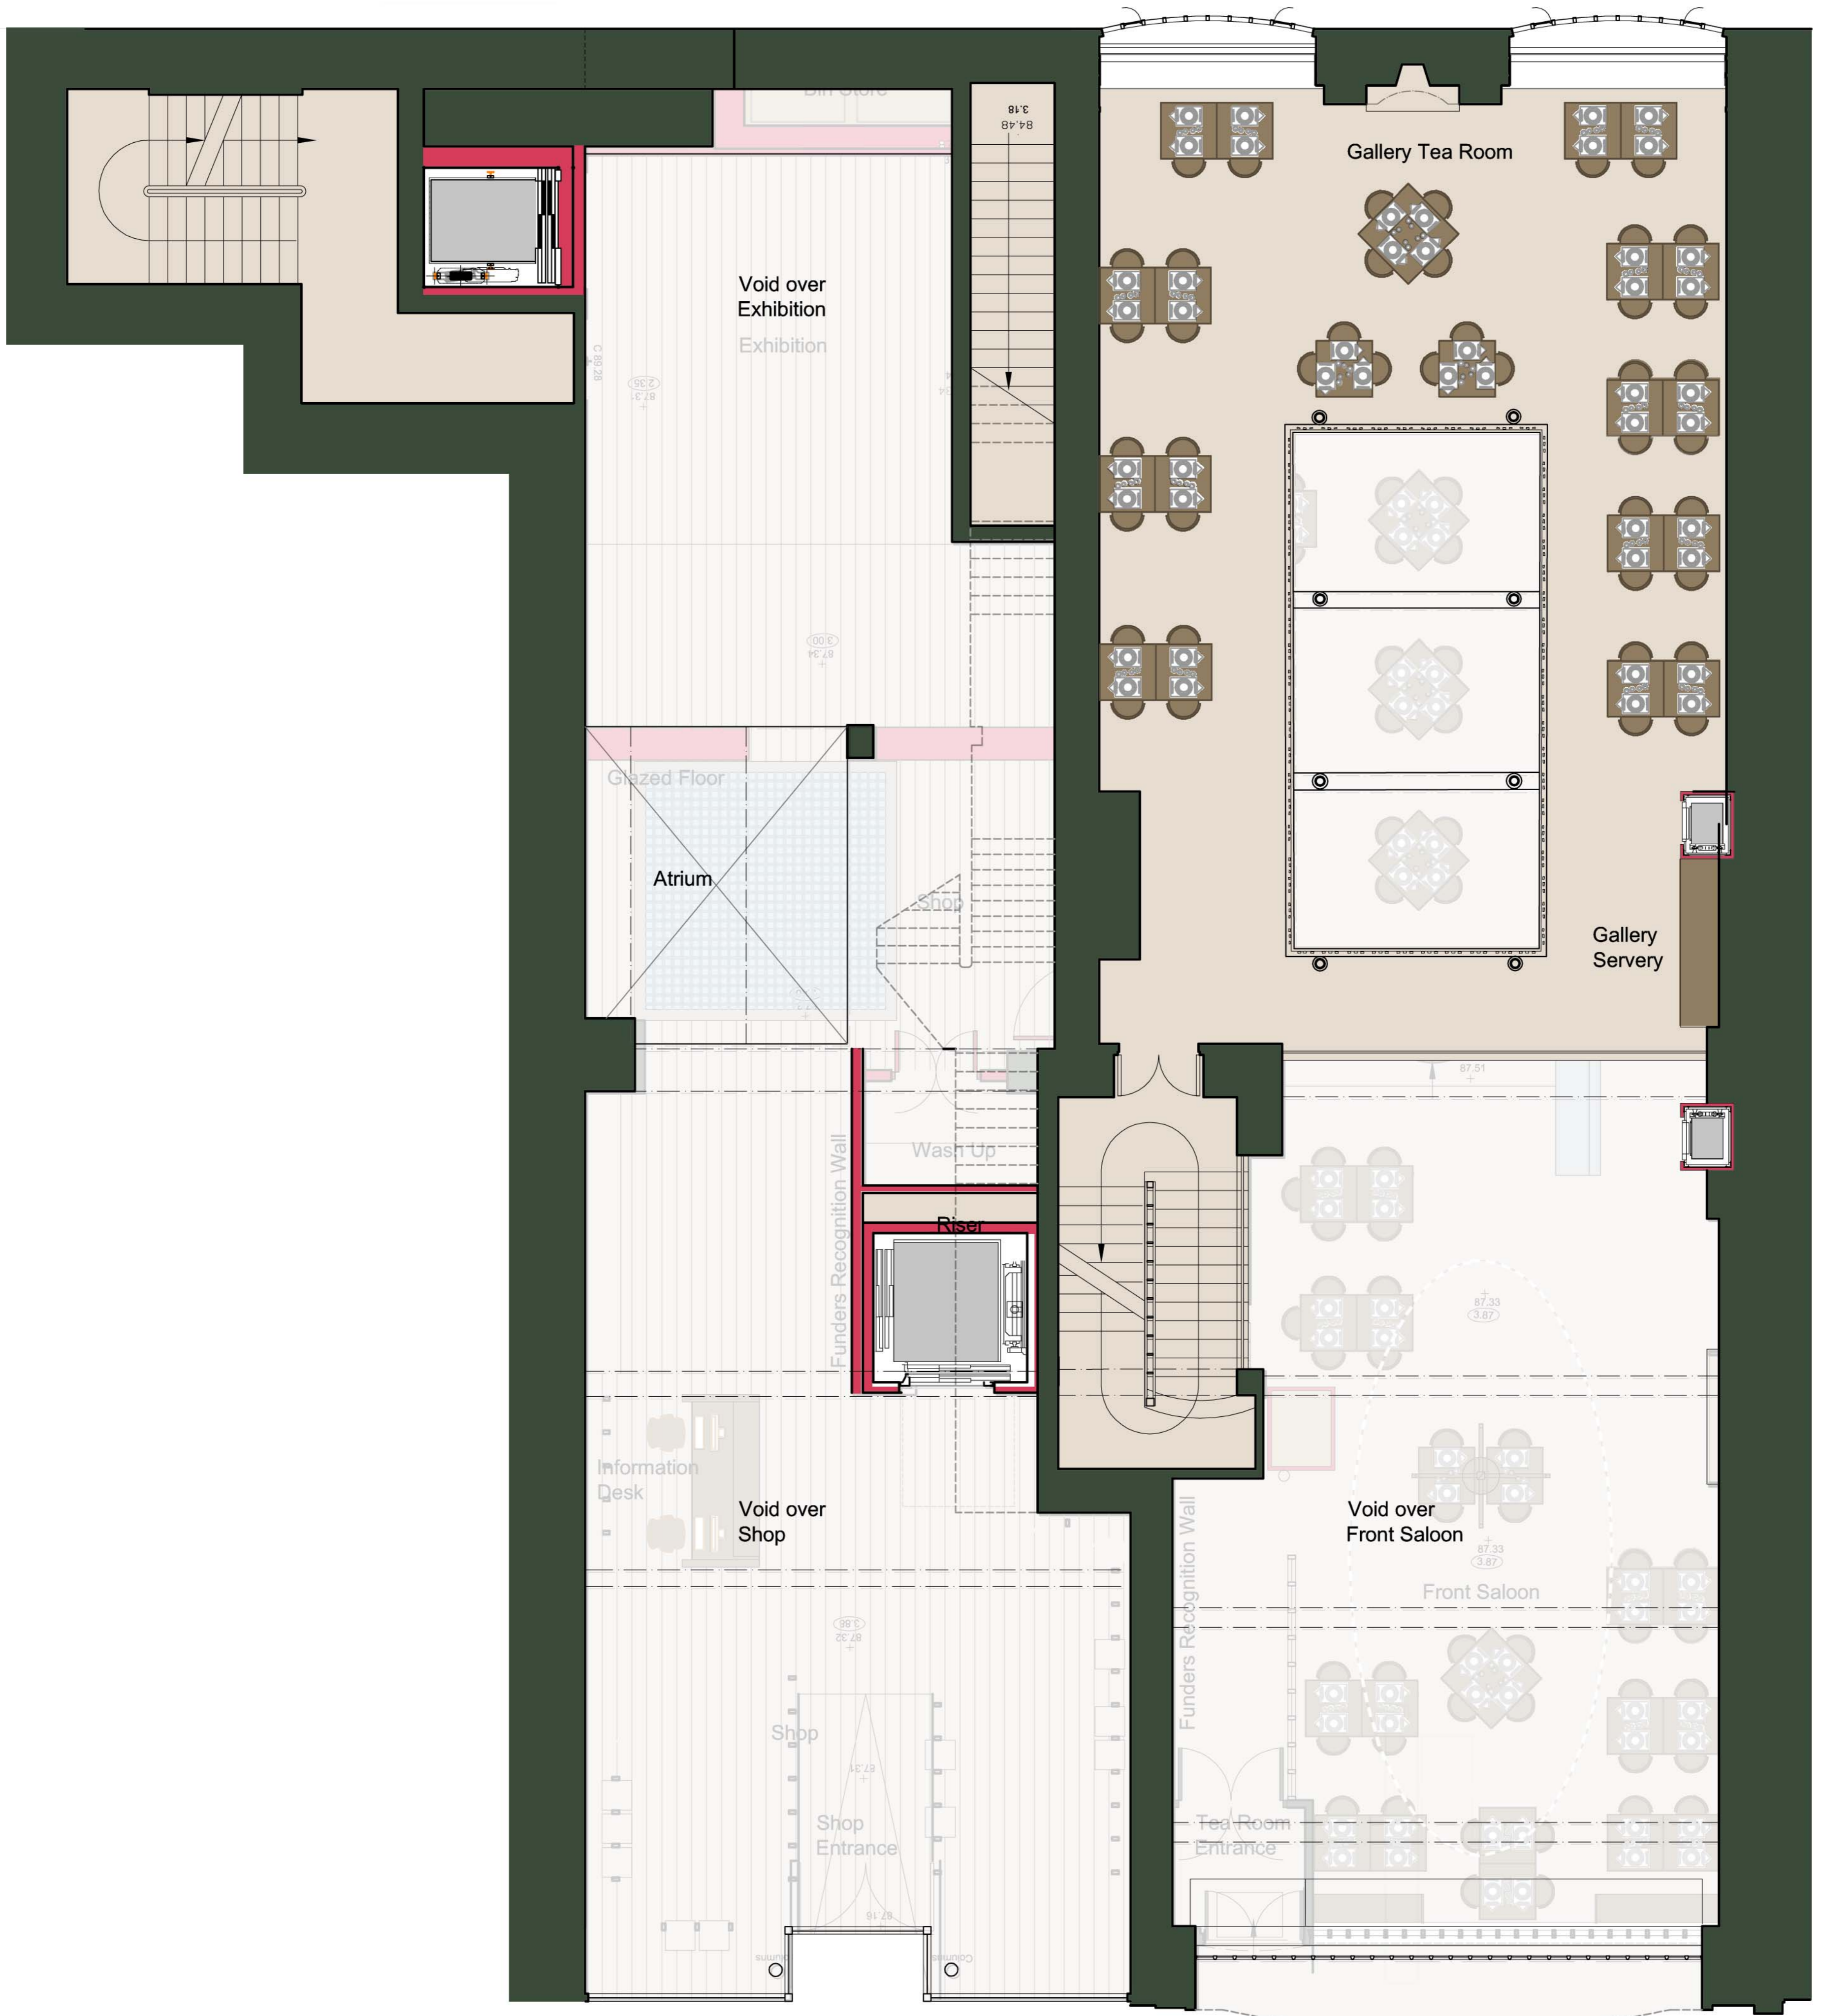

GALLERY FLOOR PLAN

