


Willow Tea Rooms
Ground Floor Plan - Proposed
Simpson and Brown Architects

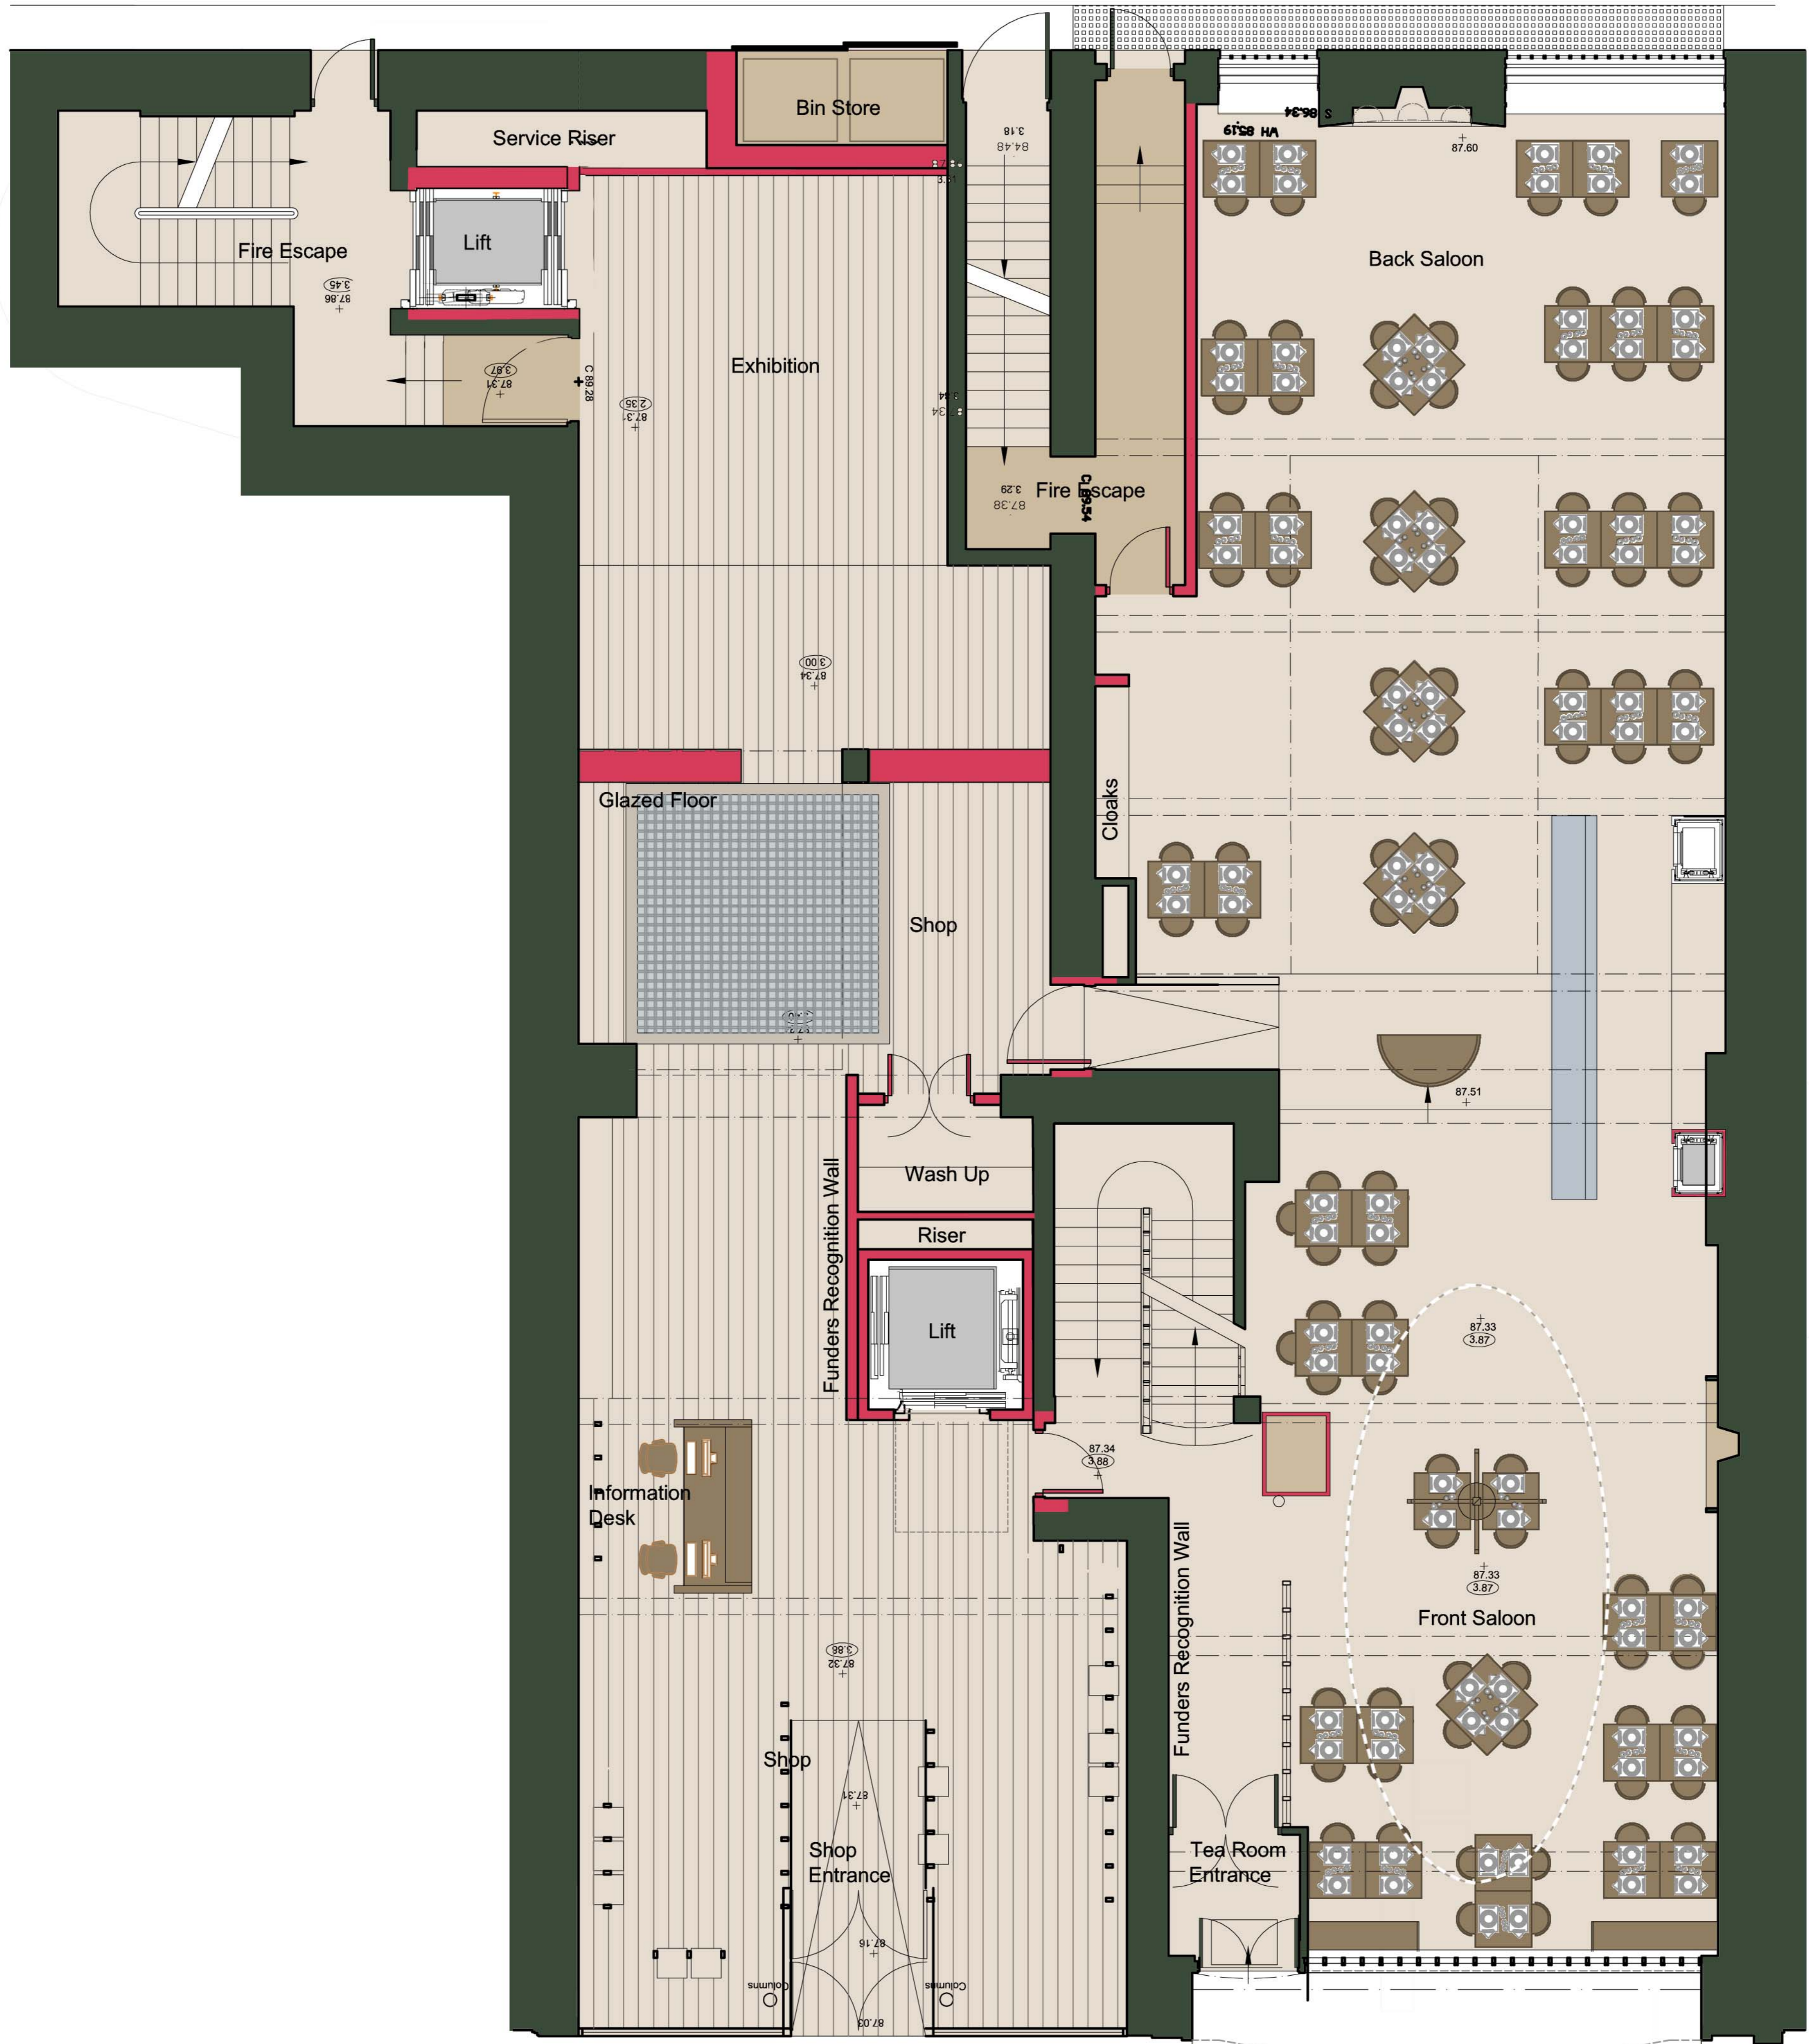

GROUND FLOOR PLAN

