


Willow Tea Rooms
Second Floor Plan - Proposed
Simpson and Brown Architects

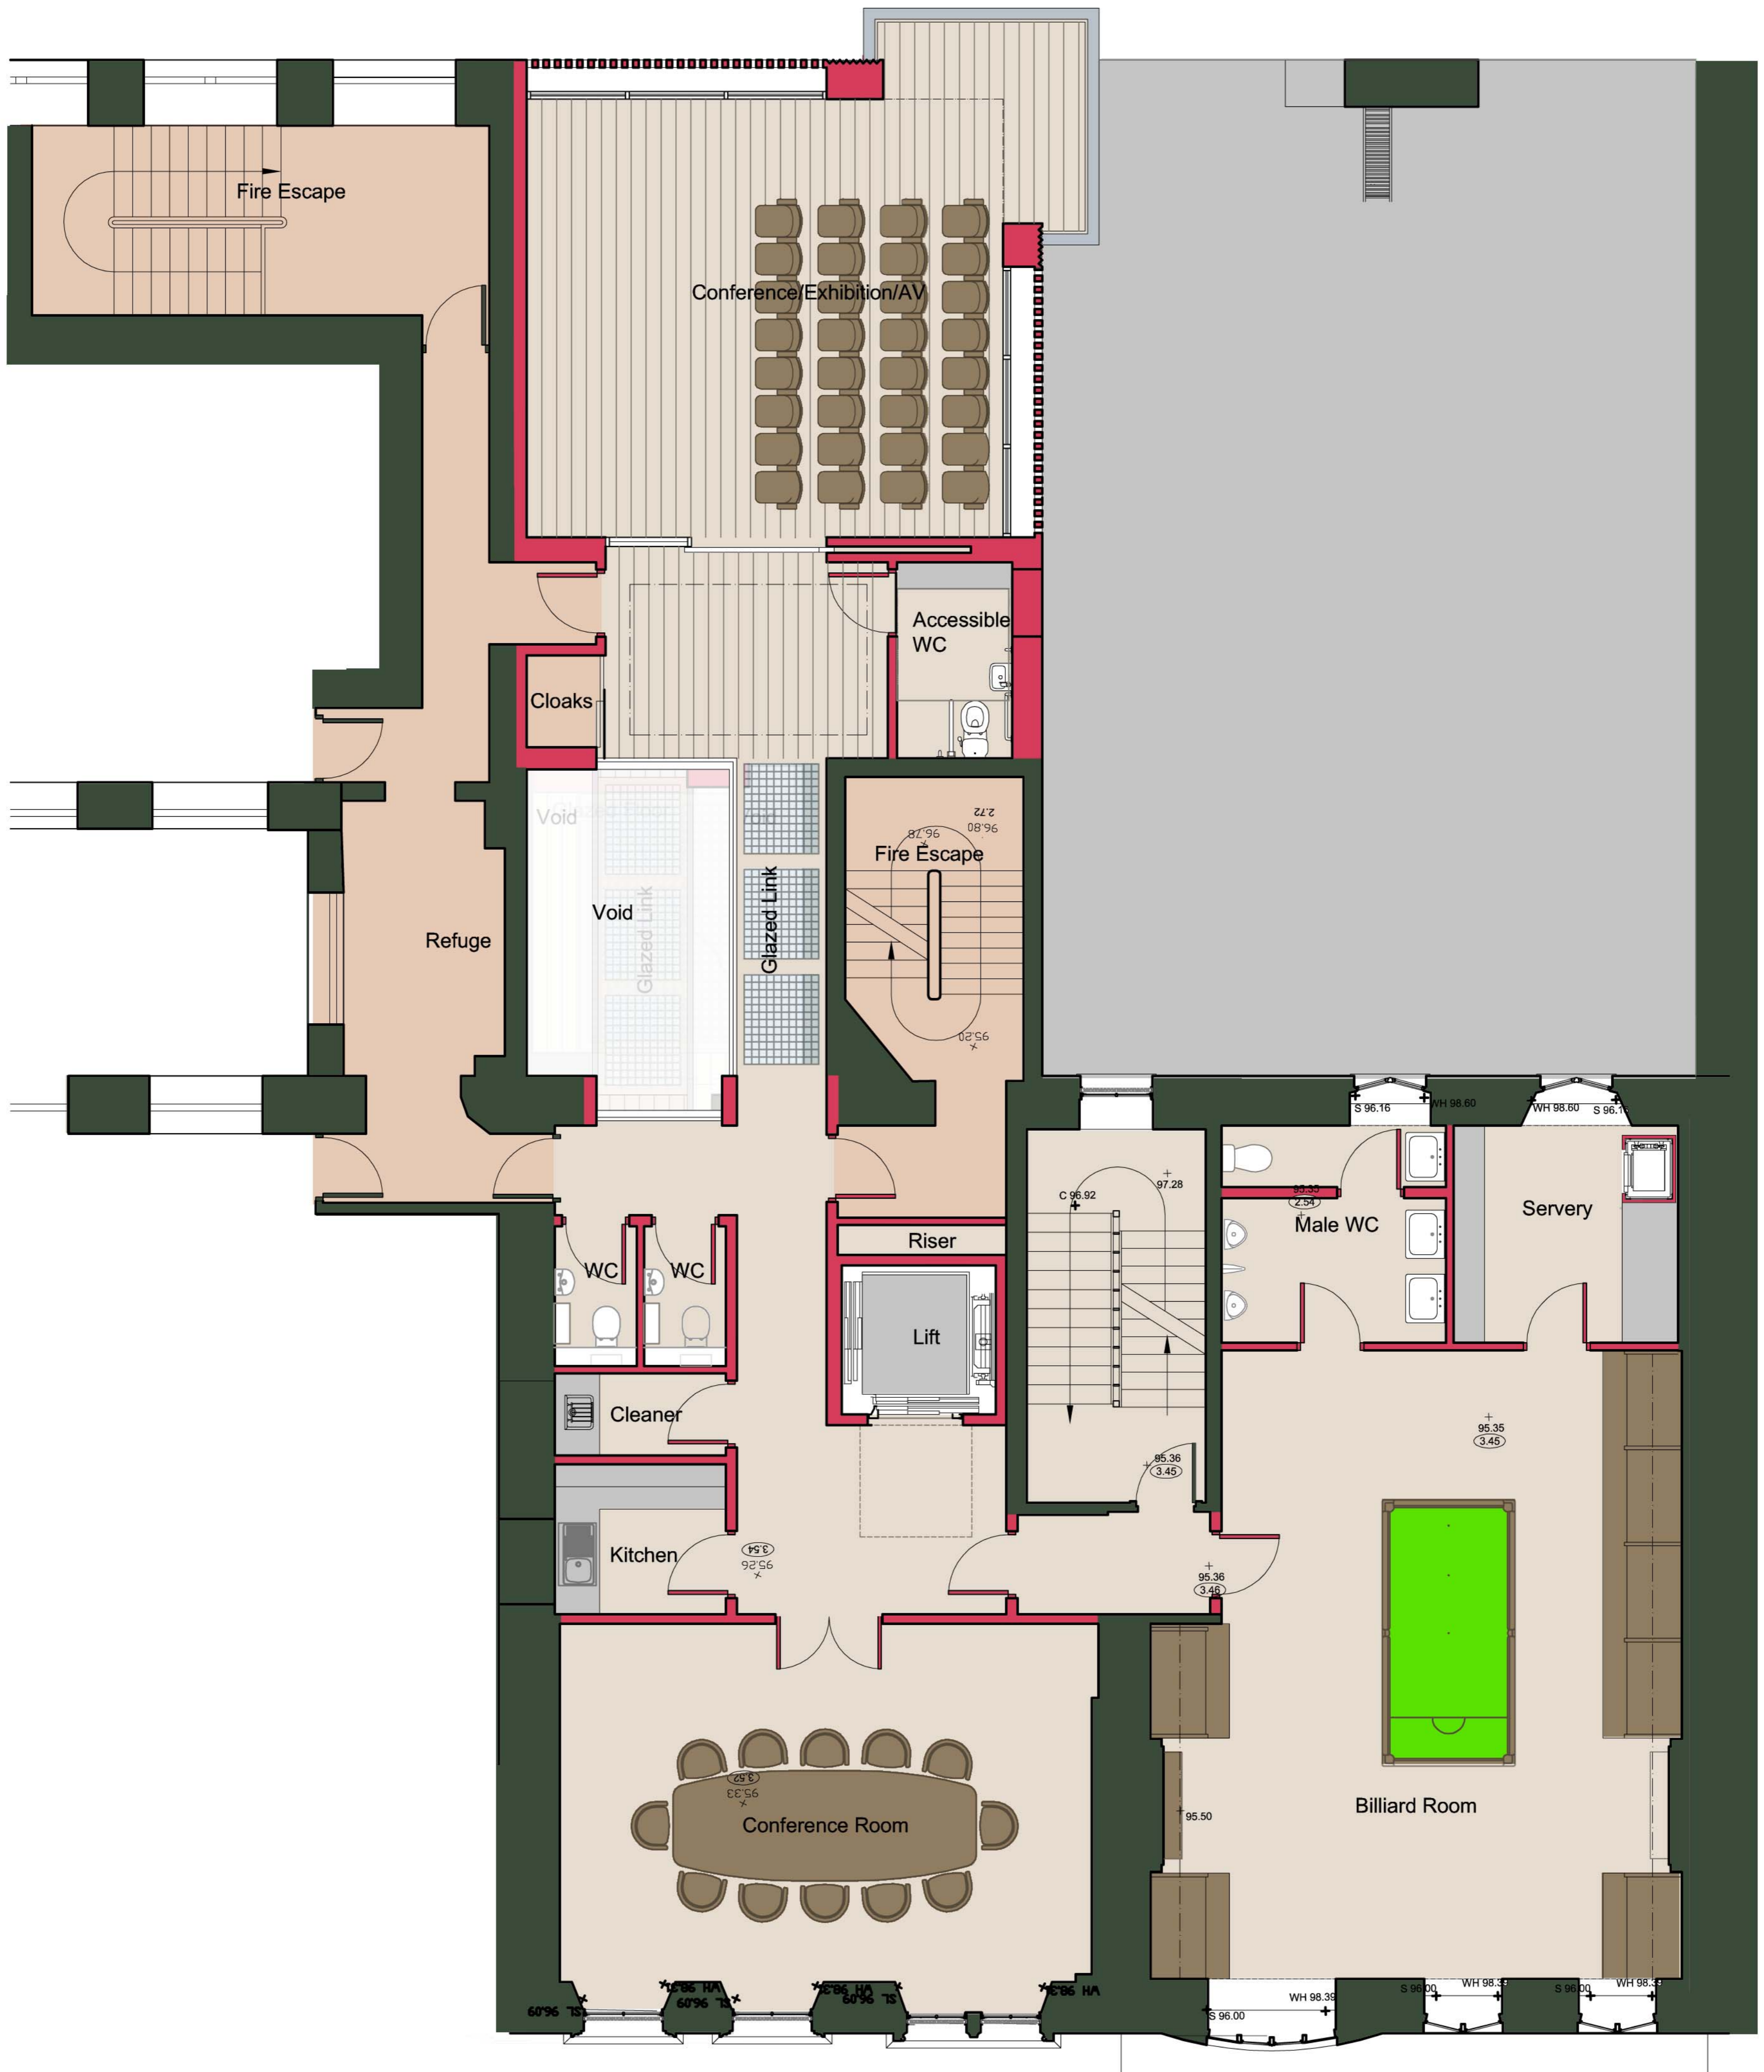

SECOND FLOOR PLAN

