


Willow Tea Rooms
Third Floor Plan - Proposed
Simpson and Brown Architects

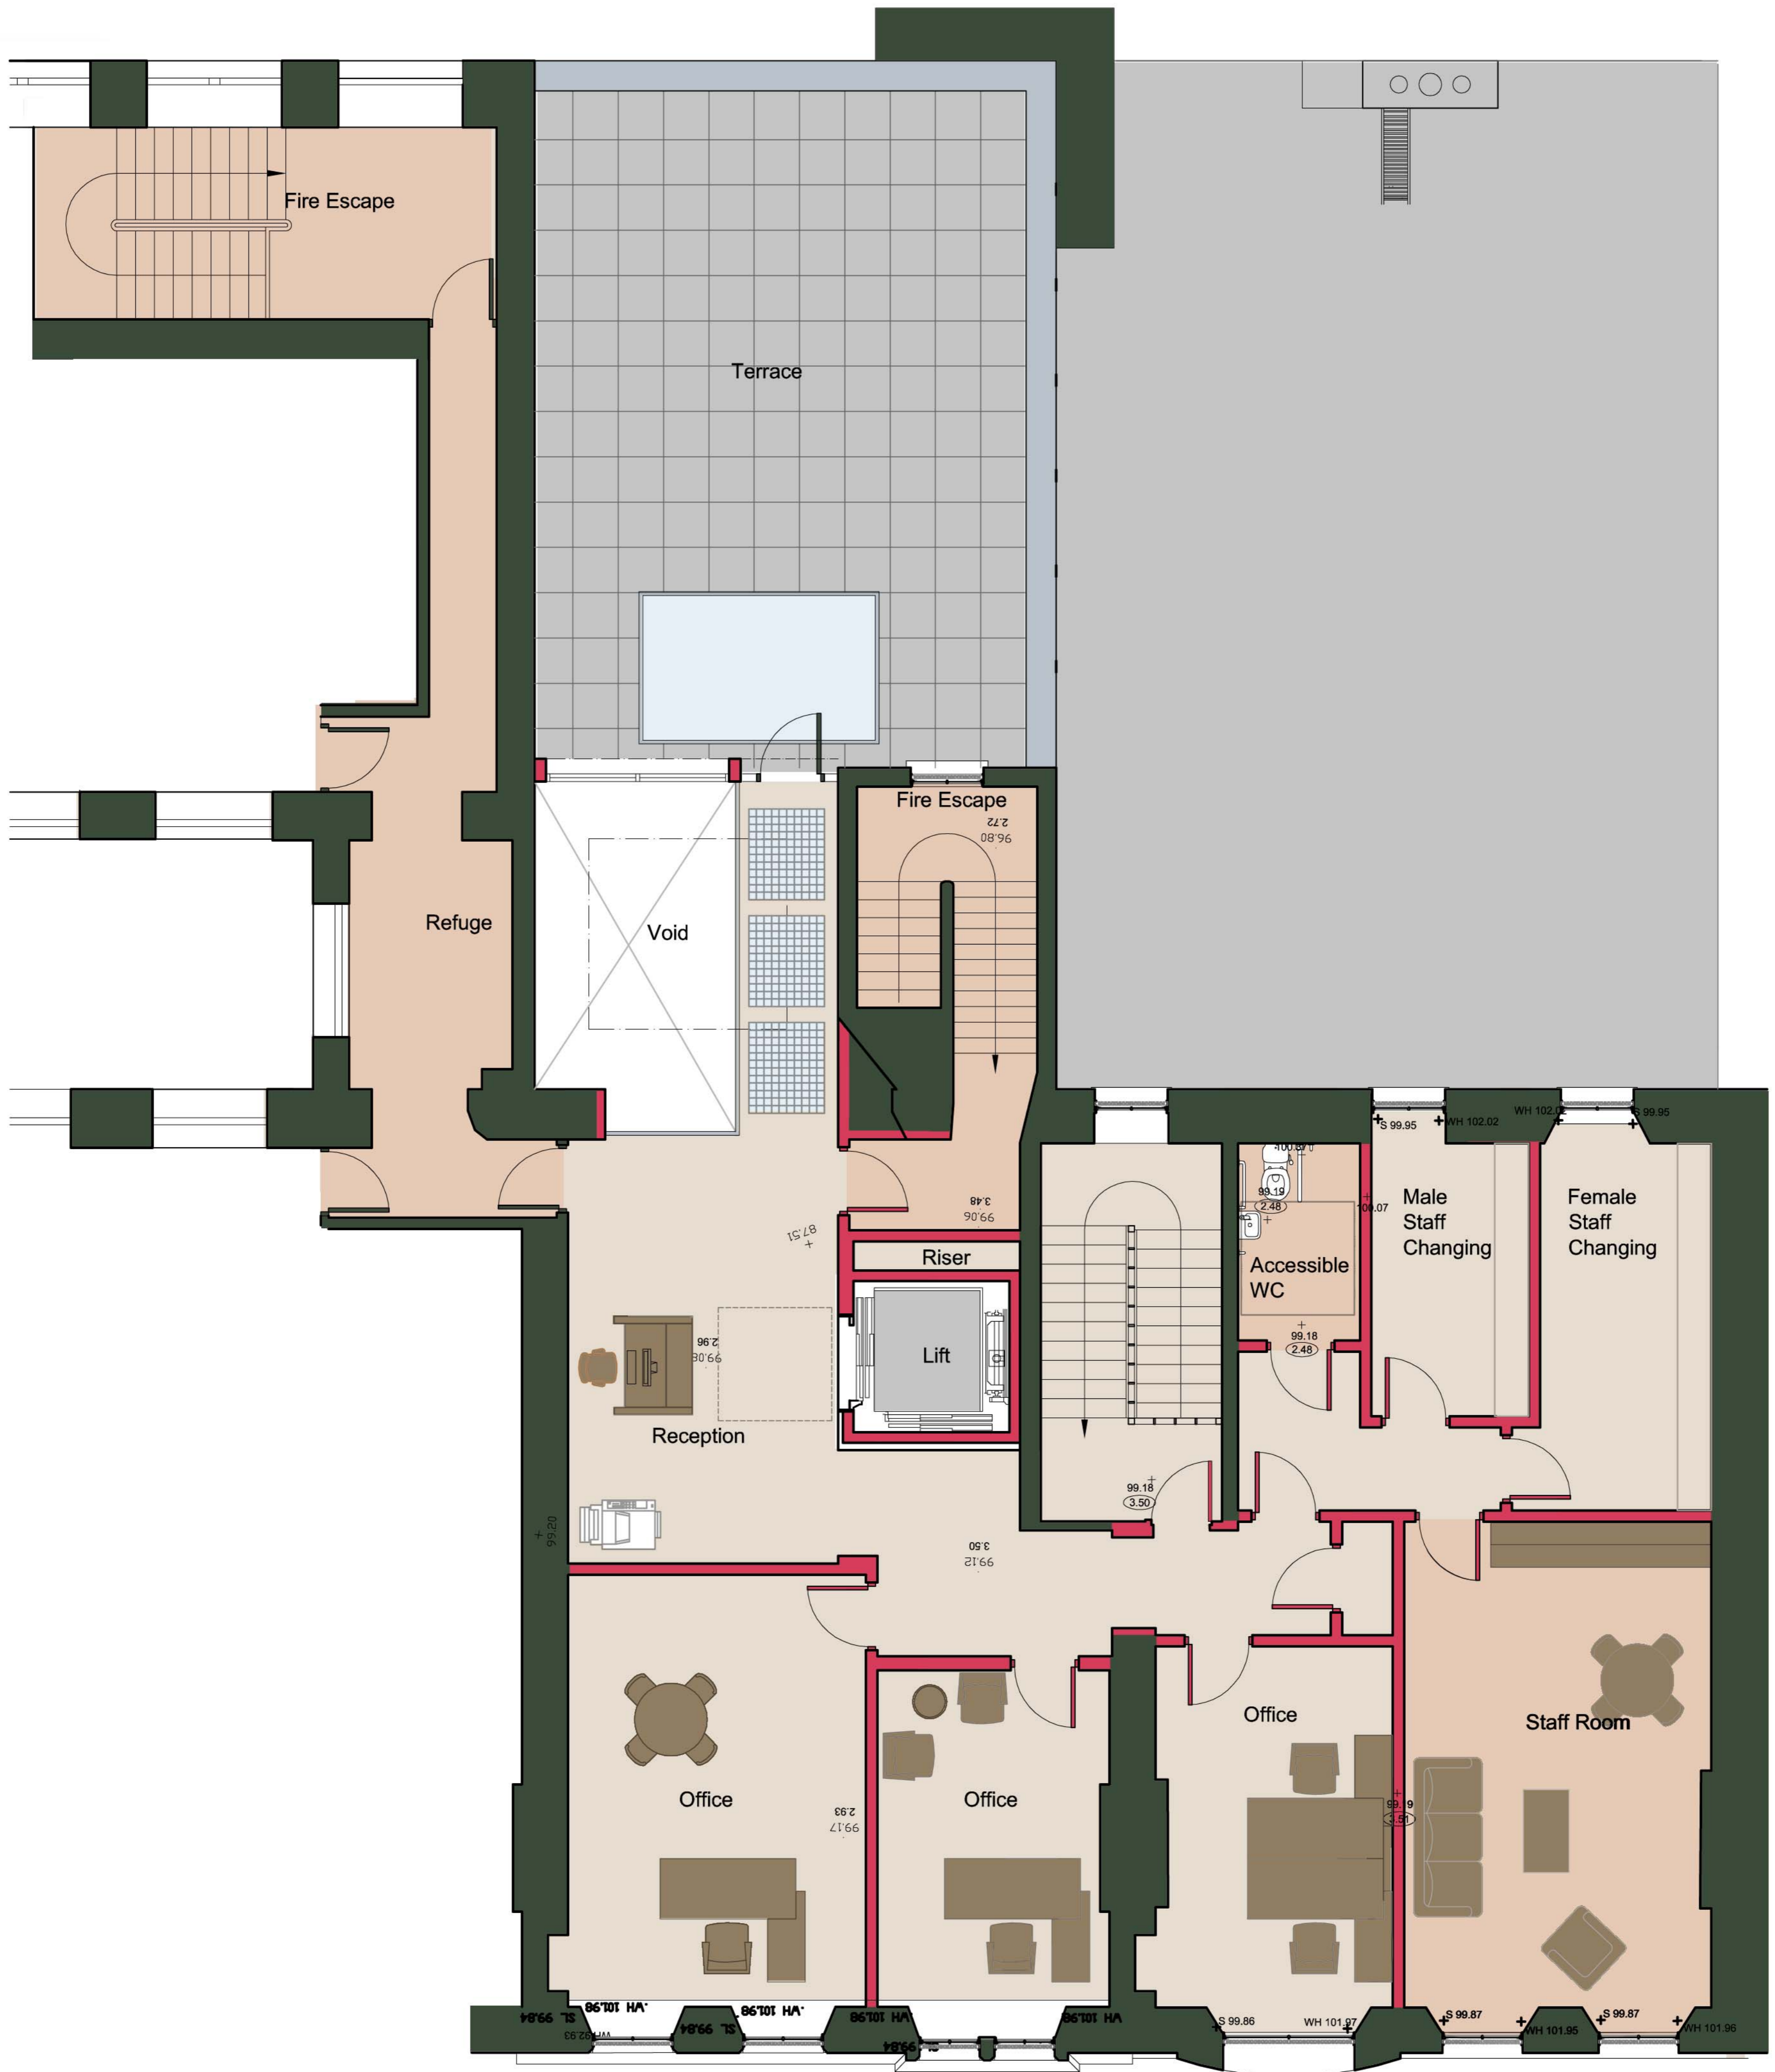

THIRD FLOOR PLAN

