


Willow Tea Rooms
South Elevation - Proposed

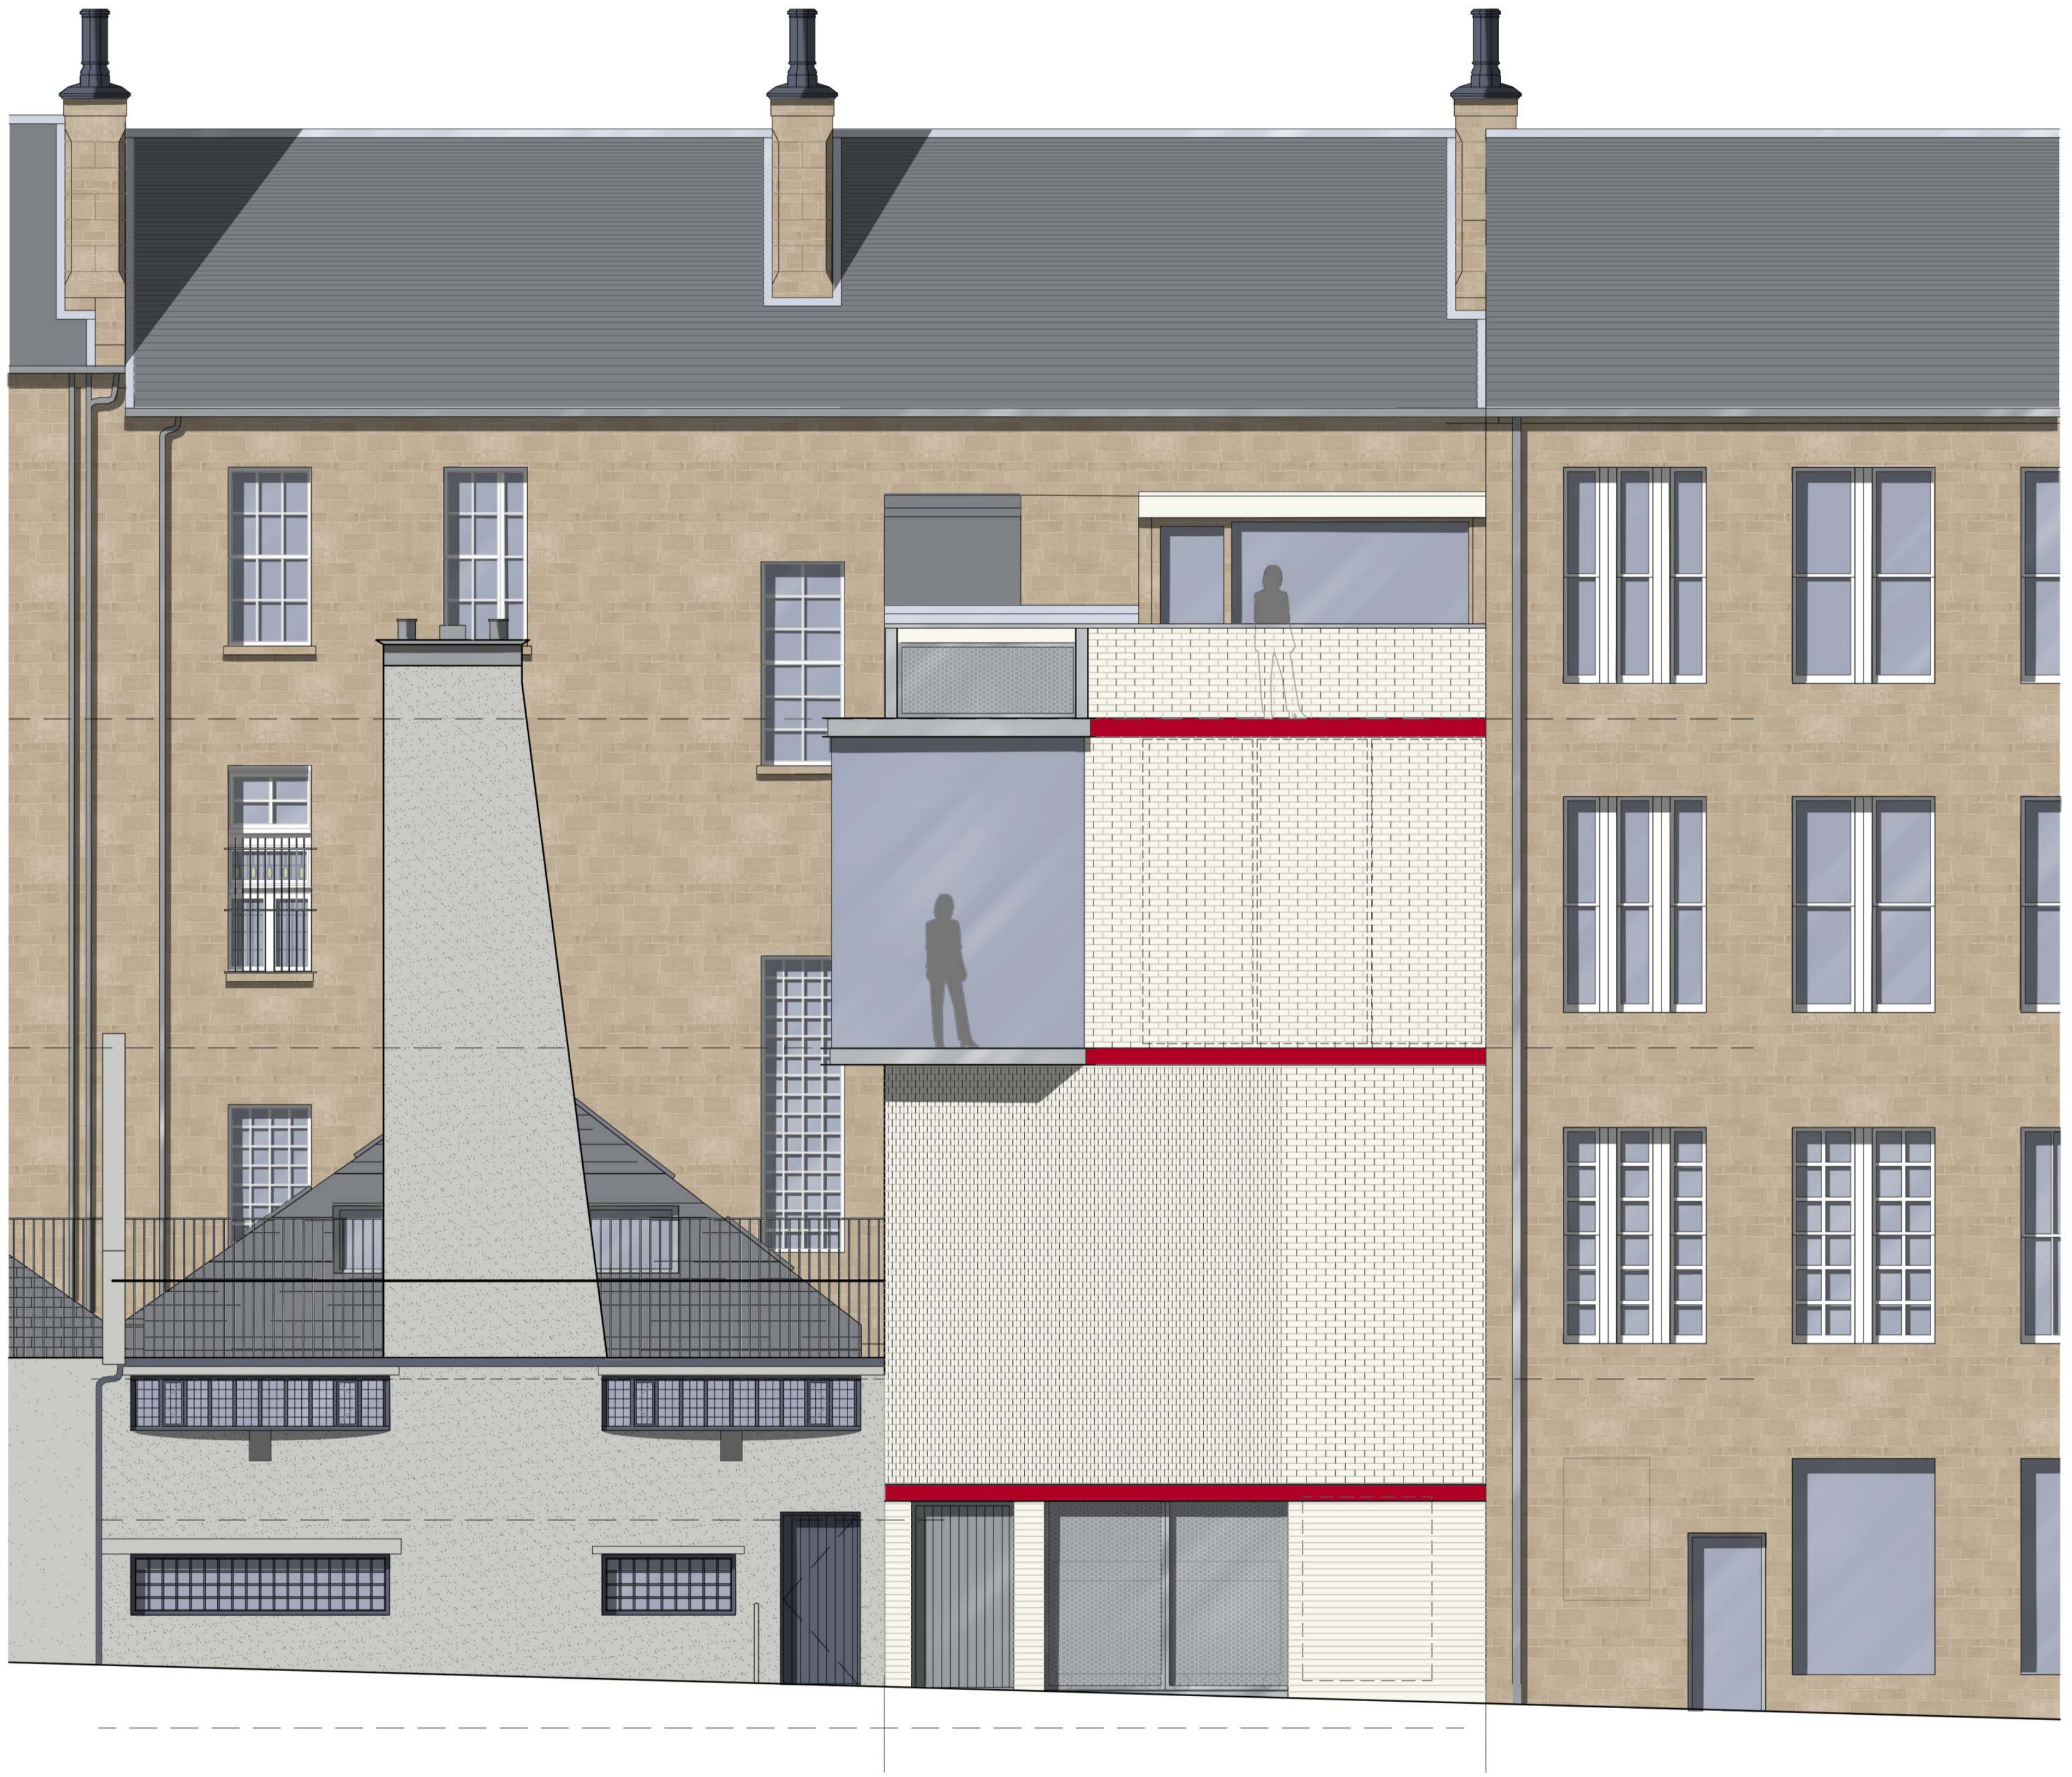

SOUTH ELEVATION

